

2,067 SF Loft Office For Lease

Suite E4 - 500 Bishop Street, NW
Atlanta, GA 30318



Westside Atlanta Creative Loft Office Space At Bishop Steel Works

- Approximately 2,067 rentable sf
- Rental Rate of \$21 per annual sf
- Operating Expenses \$4.97 per sf
- 3 Large Partitioned Offices
- Two Bathrooms (1 with a Shower)
- Large Open Office / Studio Area
- Large Kitchen & Break Area
- Hardwood, & Concrete Floors

No warranty or representation, expressed or implied, is made as to the accuracy of the information contained herein, and same is submitted subject to errors, omissions, change of price, rental or other conditions, withdrawal without notice, and to any special listing conditions.

John Graham
john@grahamarthur.com
404-685-3700 ext. 1

David Mauer
david@grahamarthur.com
404-216-8601

PO Box 11568 Atlanta, GA 30355 • www.grahamarthur.com

**GRAHAM
& ARTHUR**
LLC

2,067 SF Loft Office For Lease

Suite E4 - 500 Bishop Street, NW
Atlanta, GA 30318



Interior views of large open office / studio area, kitchen / break area, private office #2, and the bathroom equipped with a shower.




John Graham
john@grahamarthur.com
404-685-3700 ext. 1

David Mauer
david@grahamarthur.com
404-216-8601

PO Box 11568 Atlanta, GA 30355 • www.grahamarthur.com

2,067 SF Loft Office For Lease

Suite E4 - 500 Bishop Street, NW
Atlanta, GA 30318

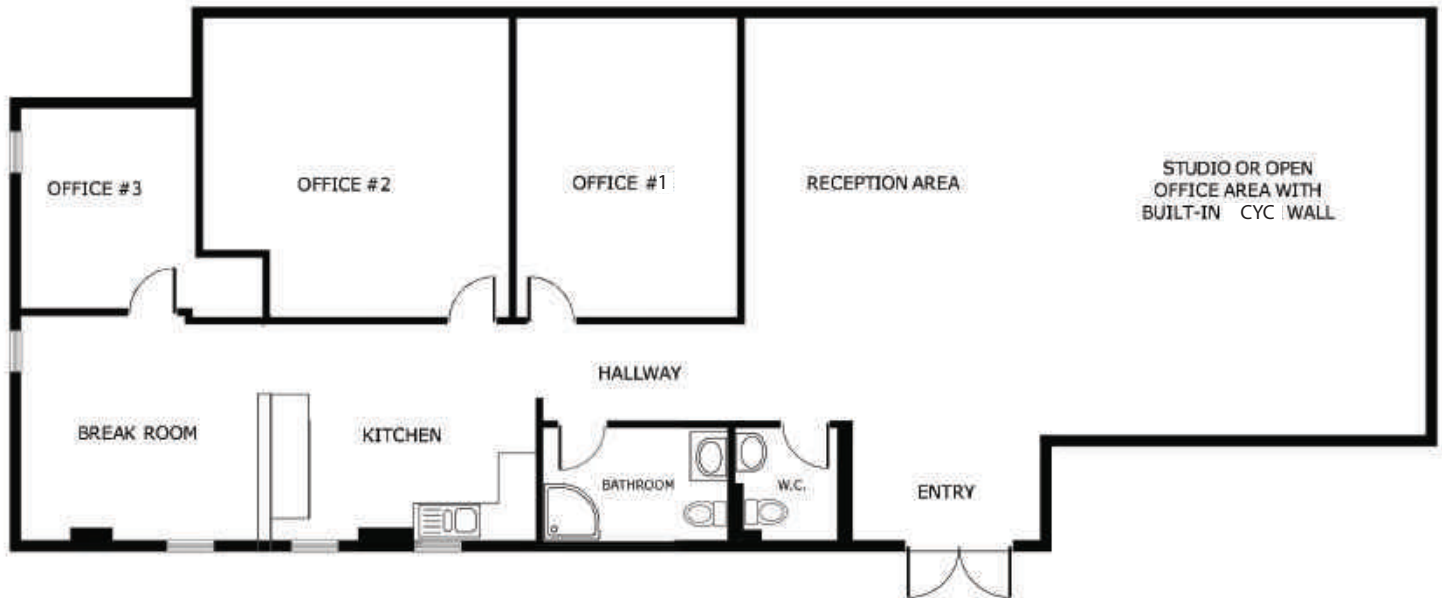

Floor Plan

Drawing is not to scale. No warranty either expressed or implied is made to the accuracy of this floor plan.

John Graham
john@grahamarthur.com
404-685-3700 ext. 1

David Mauer
david@grahamarthur.com
404-216-8601

PO Box 11568 Atlanta, GA 30355 • www.grahamarthur.com

**GRAHAM
& ARTHUR**
LLC